


Drawings and Specifications are the property of the Architect whether the project for which they are prepared is executed or not. Reproductions shall not be made without the Architect's express written permission.

Revisions

 

Job Number

Issue

△	22 APRIL 2024 VARIANCE APPLICATION
△	20 MAY 2024 VARIANCE APPLICATION COMPLETENESS
△	
△	

Emergency Permit

105 TERRACE AVENUE
Bolinas, CA 94924

APN 193 172 18

Latitude 37.902


Longitude -122.691

Title SECOND FLOOR PLAN

Scale 1/4" = 1'-0"


Date 30 SEPTEMBER 2024

Sheet

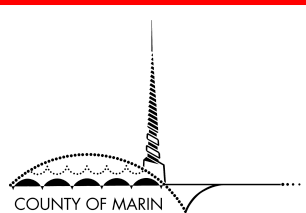

**Reviewed for Code Compliance
As Verified by Field Inspection**
Permit Number: 178402
Date: 1/7/2025

A2.2

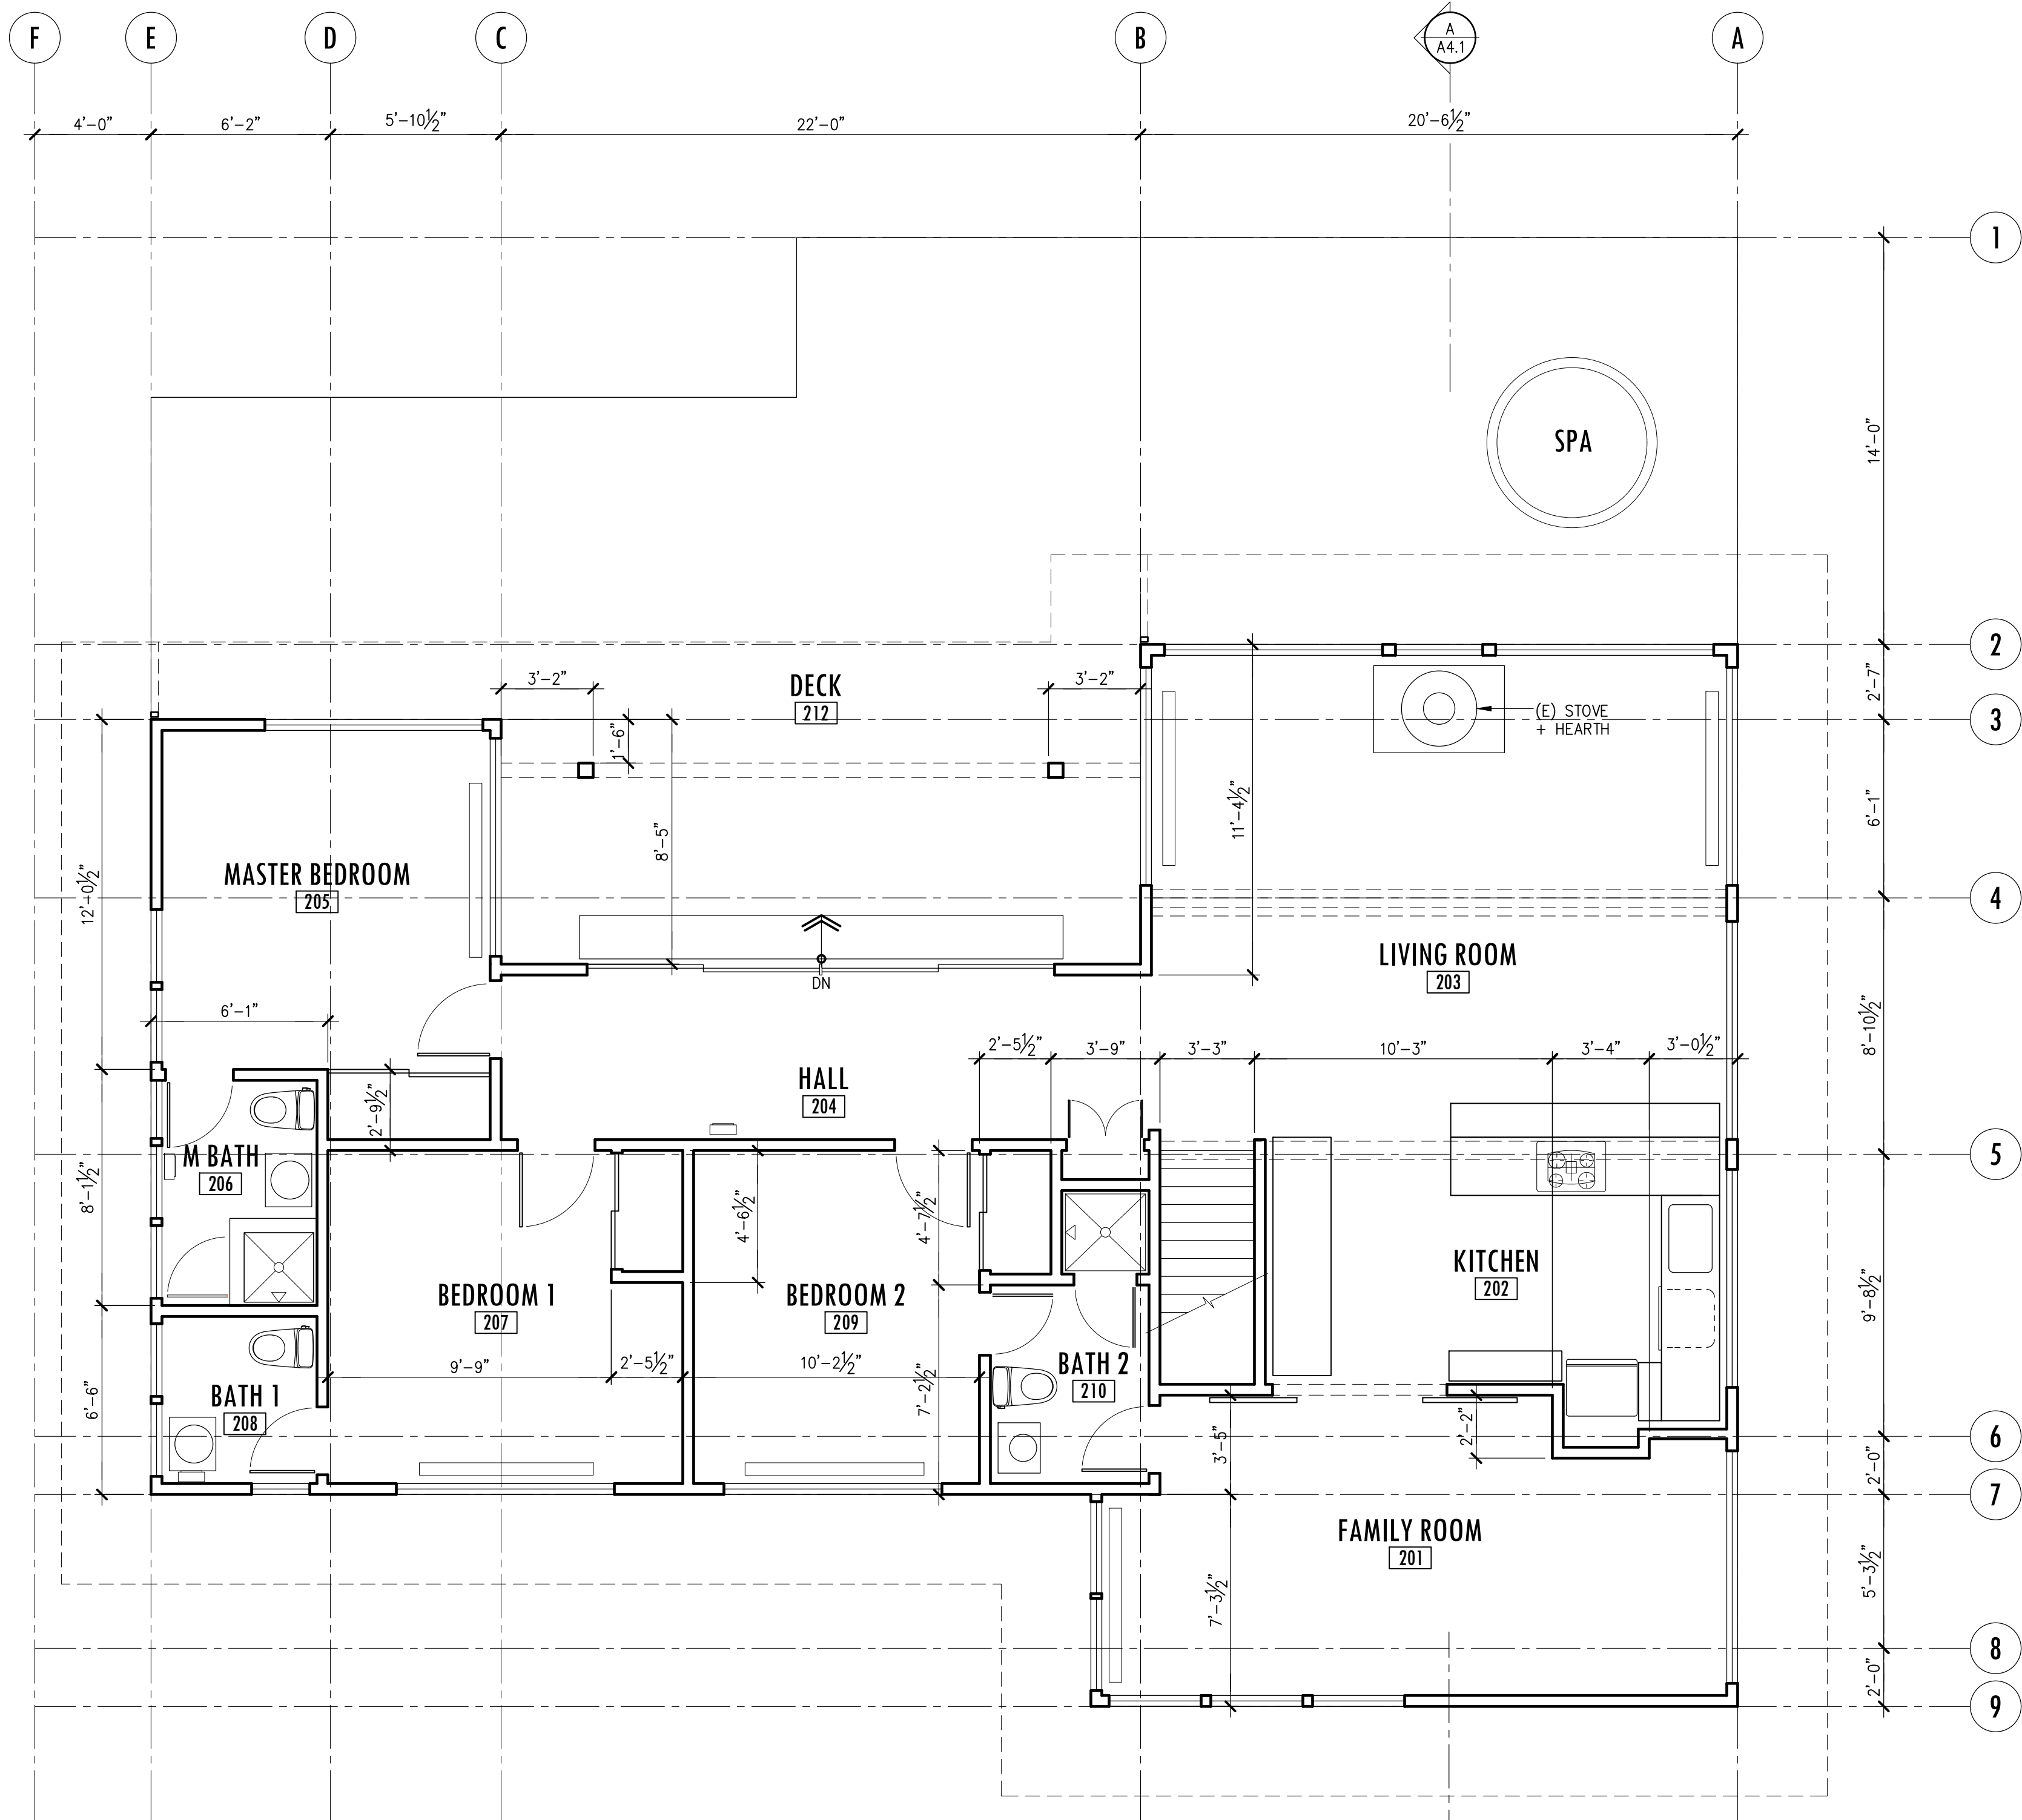

1 SECOND FLOOR PLAN
A2.2 SCALE: 1/4"=1'-0"

EXISTING ELECTRICAL (LIGHTING, OUTLETS, FANS, ETC) TO REMAIN. NO
NEW ELECTRICAL WORK PROPOSED.

