




1 CIVIL SITE LAYOUT

Scale: NTS


GENERAL NOTES	
•	THE NEW PREFABRICATED RESTROOMS WILL BE PLACED WHERE INDICATED ALONG AN EXISTING ASPHALT PAVED ADA PATHWAY, WHICH IS CONNECTED TO (4) EXISTING ADA PARKING STALLS.
•	EXISTING ADA PATHWAY SLOPE IS LESS THAN 1" EVERY 20". CROSS SLOPE IS LESS THAN 2% ALONG THE EXISTING PATHWAY.
•	WATER SUPPLY FOR RESTROOMS PROVIDED BY BCPUD

KEY NOTES	
1	EXISTING TANKS
2	EXISTING ADA PARKING STALLS & PATHWAY
3	POWER/WATER SUPPLY FROM EXISTING PUMP HOUSE.
4	NEW RESTROOM LOCATION
5	EXISTING SEWER CONNECTION
6	DENOTES EDGE OF THE PRE-BUILT SLAB. COMPACT BASE 1' OVER THE EXTENTS OF THE PRE-BUILT SLAB.
7	TWO INCHES OF SAND-BED.
8	SIX INCHES OF COMPACTED CLASS II BASE.
9	EXISTING SOIL
10	REMOVE EIGHT (8) INCHES OF SOIL BELOW GRADE TO ACCOMMODATE THE NEW RESTROOMS PRE-BUILT SLAB THAT COMES ATTACHED TO THE BUILDING.
11	TYPICAL ADA VAN PARKING SPACE.
12	TYPICAL ADA CAR PARKING SPACE
13	TYPICAL ADA ACCESS AISLE
14	SLOPE GROUND MIN OF 5% FOR 10' AWAY FROM PERIMETER OF RESTROOM STRUCTURE.
15	NEW DOMESTIC WATER LINE
16	NEW WATER METER, LOCATION TBD BY BCPUD.
17	TIE-IN OF NEW DOMESTIC WATER LINE TO EXISTING WATER LINE LOCATED BELOW MESA ROAD. CONTRACTOR TO PROVIDE TRAFFIC CONTROL.
18	EXISTING WATER LINE

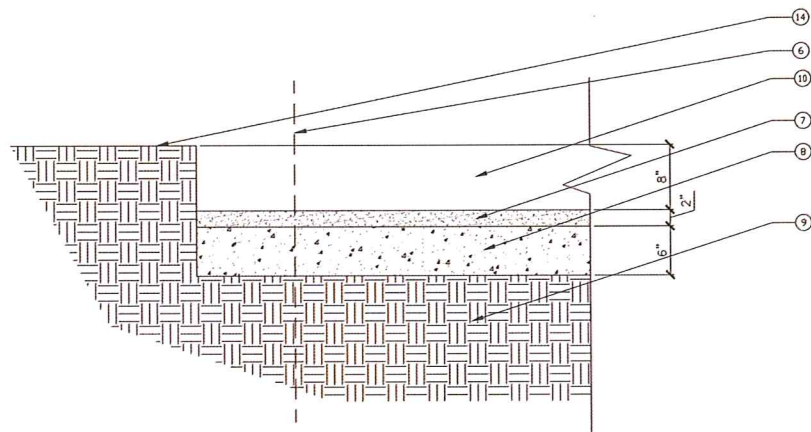

2 PAD DETAIL FOR NEW RESTROOM.

Scale: 1/12" = 1'

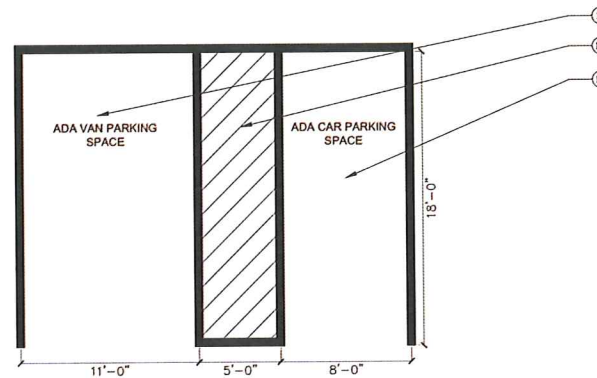

3 (E) ADA PARKING, TYP.

Scale: 1/4" = 1'

DESIGNED BY: DATE: 08/16/2014	SOLICITATION NO.: B03-CAT 1500-249	CONTRACT NO.: FILE NUMBER	DRAWN BY: CHECKED BY: DATE:	PROJECT SCALE: FILE NAME: SIZE:
MESA PARK IRRIGATION & RESTROOM PROJECT BOLLINAS, CA 94924				
CONCEPTUAL DESIGN DOCUMENTS CIVIL SHEET				
SHEET IDENTIFICATION C1 <small>SHEET 1 OF 1</small>				